


2023 ADA IMPROVEMENT PROJECT CITY OF THE DALLES, OREGON #2023-003

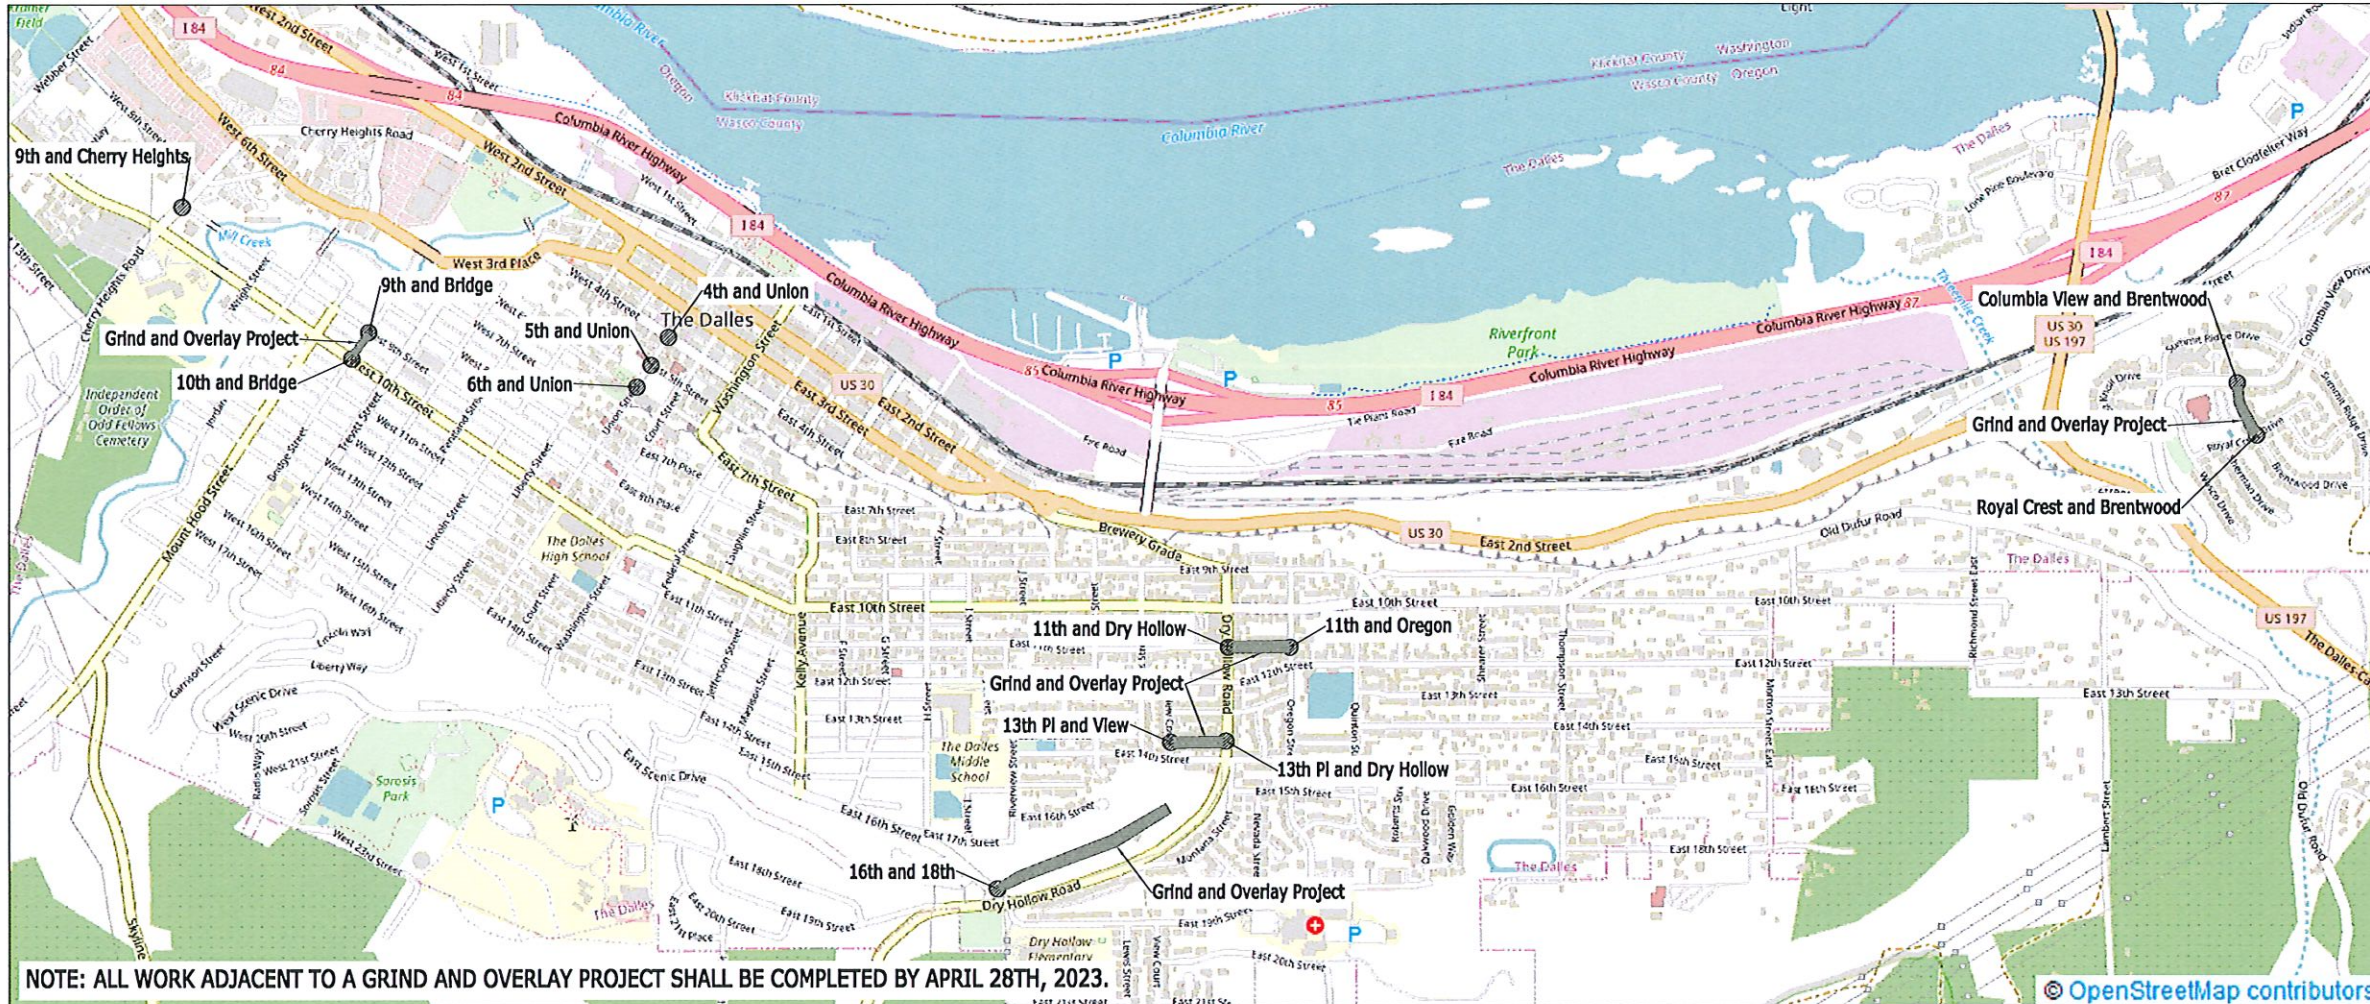

NOTE: ALL WORK ADJACENT TO A GRIND AND OVERLAY PROJECT SHALL BE COMPLETED BY APRIL 28TH, 2023.

VICINITY MAP
NO SCALE

LEGEND

INV	INVERT
////	EDGE OF PAVEMENT
⊕	POWER POLE
▲	SURVEY MONUMENT
⊙	WATER VALVE
⊖	WATER METER
⊕	FIRE HYDRANT
⊖	SIGN
■	CATCH BASIN
⊙	EXISTING MANHOLE
---	PROPERTY LINE
-v-	WATER LINE
-SD-	STORM DRAIN
-SS-	SANITARY SEWER
-G-	GAS LINE
-T-	UNDERGROUND PHONE
-E-	UNDERGROUND POWER
-TV-	UNDERGROUND CABLE
-OC-	OVERHEAD UTILITY

CONTROL

CONTROL POINT#	NORTHING	EASTING	ELEVATION	CONTROL POINT#	NORTHING	EASTING	ELEVATION
CHERRY HEIGHTS ROAD				EAST 18TH STREET			
1 - SE 9TH AND CHERRY HEIGHTS - SET NAIL	707079.12	8022485.87	149.77	8 - NW 16TH AND 18TH - SET NAIL	701271.95	8029327.47	431.93
2 - NW 8TH AND CHERRY HEIGHTS - CAPPED REBAR	707426.93	8022715.97	142.00	9 - SE 16TH AND 18TH - SET NAIL	701236.34	8029434.09	436.40
BRIDGE STREET				EAST 13TH PLACE			
3 - SE 10TH AND BRIDGE STREET - SET NAIL	705801.13	8023964.85	172.02	10 - W EAST 13TH PL AND VIEW CT - SET NAIL	702507.81	8030890.04	296.36
4 - NW 9TH AND BRIDGE STREET - SET NAIL	706095.17	8024102.81	165.49	11 - E EAST 13TH PL AND DRY HOLLOW - SET NAIL	702503.43	8031434.18	307.01
UNION STREET				EAST 11TH STREET			
5 - NE 4TH AND UNION - 1" DIA NAIL	706062.64	8026740.90	106.25	12 - NW 11TH AND DRY HOLLOW - SET NAIL	703332.55	8031384.13	259.22
6 - NE 5TH AND UNION - 1" DIA NAIL	705852.53	8026596.76	117.70	13 - SE 11TH AND OREGON - SET NAIL	703274.02	8031974.54	274.02
7 - NE 7TH AND UNION - 1" DIA NAIL	705383.39	8026274.88	157.90	BRENTWOOD DRIVE			
				14 - SW BRENTWOOD AND COLUMBIA VIEW - SET NAIL	705465.42	8039976.29	318.44
				15 - CL BRENTWOOD AND ROYAL CREST - FD SPIKE	705041.19	8040197.28	331.10

SHEET INDEX

TITLE & GENERAL NOTES	C0.1 - C0.2
PEDESTRIAN AND TRAFFIC CONTROL	C0.3
TOPOGRAPHIC SURVEY	C1.1 - C1.13
RAMP LAYOUT PLAN	C5.1 - C5.13
RAMP DETAILS	
9TH AND CHERRY HEIGHTS	C7.1 - C7.2
10TH AND BRIDGE	C7.3 - C7.4
9TH AND BRIDGE	C7.5 - C7.6
4TH AND UNION	C7.7 - C7.10
5TH AND UNION	C7.11 - C7.14
6TH AND UNION	C7.15 - C7.16
16TH AND 18TH	C7.17
13TH AND VIEW	C7.18 - C7.19
13TH AND DRY HOLLOW	C7.20 - C7.21
11TH AND DRY HOLLOW	C7.22 - C7.23
11TH AND OREGON	C7.24 - C7.25
COLUMBIA VIEW AND BRENTWOOD	C7.26 - C7.27
ROYAL CREST AND BRENTWOOD	C7.28
STANDARD DRAWINGS	C9.1 - C9.3



NO.	DATE	REVISIONS



CITY OF THE DALLES
PUBLIC WORKS DEPARTMENT
1215 West 1st Street
The Dalles, Oregon 97058
(541) 296-5401

2023 ADA IMPROVEMENT PROJECT
THE DALLES, OREGON

A COVER SHEET FOR:

NAME	TMS
DATE	12/16/2022
SCALE	NTS
CHECKED	
SHEET	
C0.1	
OF	60 SHEETS
JOB NO.	2023-003